

SEE ENLARGED SECTION THIS DRAWING

CONFIGURATION OPTIONS:

- GEL GRID
- GASKET GRID
- SUSPENDED CEILING

DUTY OPTIONS:


- NON-WALKABLE
- WALKABLE

MATERIALS OPTIONS:

- STAINLESS STEEL
- ALUMINUM
- GALVANIZED STEEL
- STEEL

FINISH OPTIONS:


- POWDER OR EPOXY COAT
- CLEAR ANODIZED
- MILL
- PLATED
- POLISHED

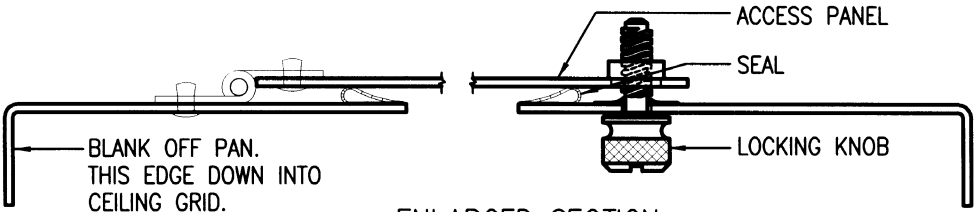

BLANK OFF PAN.
THIS EDGE DOWN INTO
CEILING GRID.

(A) ENLARGED SECTION

| REVISIONS | |
|-----------|------|
| NO. | DATE |
| | |

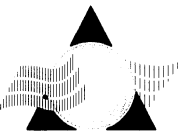

ATECS, Inc.
1055 SHARY CT.
CONCORD, CA
94518
925.798.3377

**BLANK OFF PAN WITH
ACCESS DOOR
FOR GEL & GASKETED GRIDS**

DESIGN: BJJ
DRAWN: CRE
SCALE: NTS
DATE: 03/05/06
DRAWING No.: SK-117